




PLAN

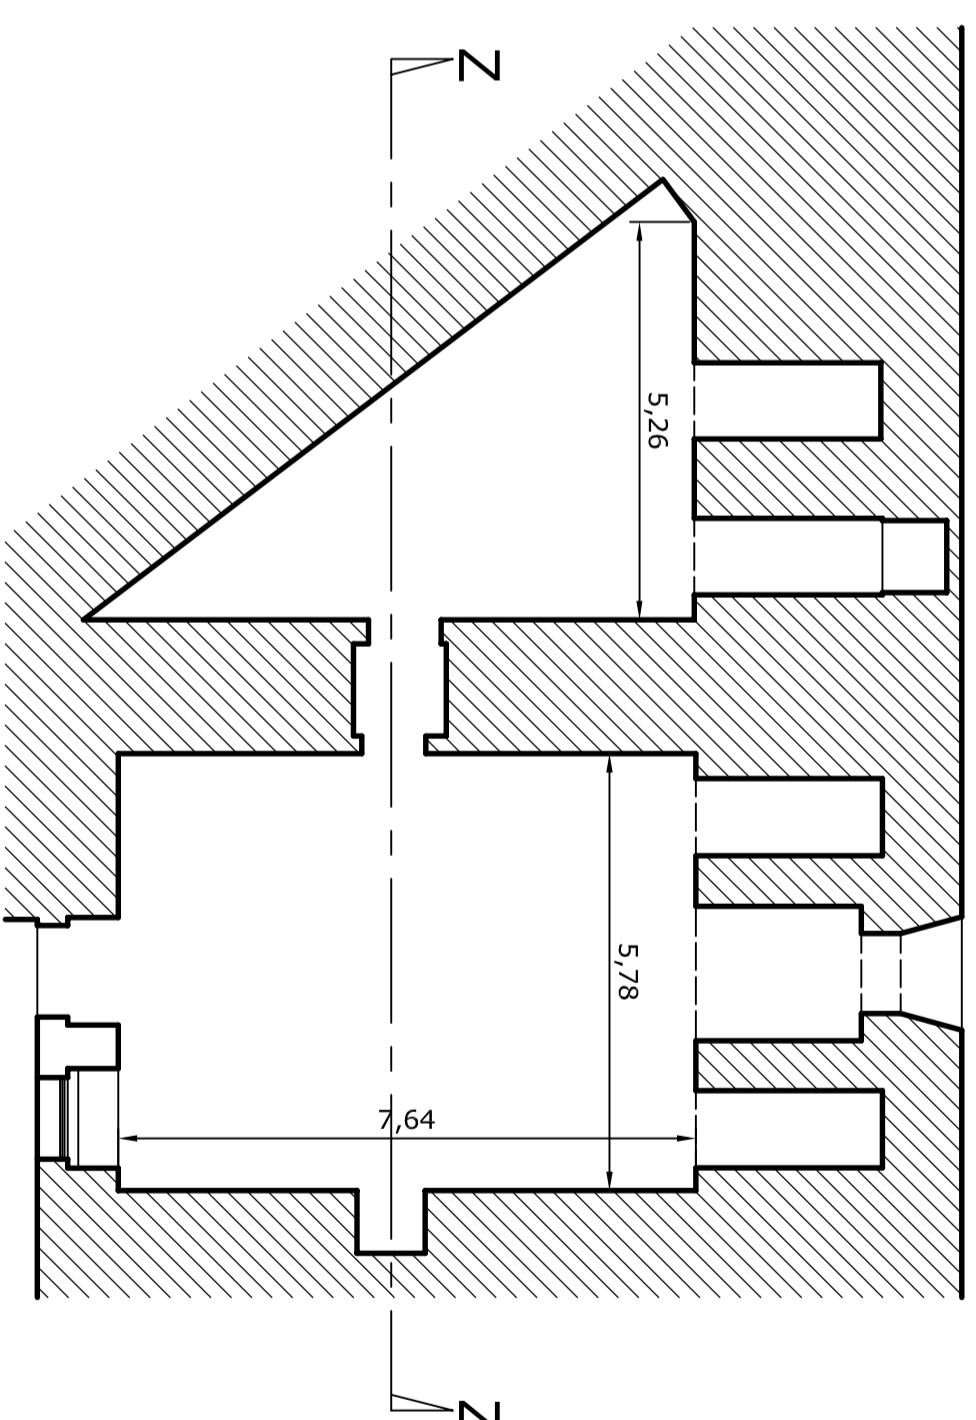


PLAN

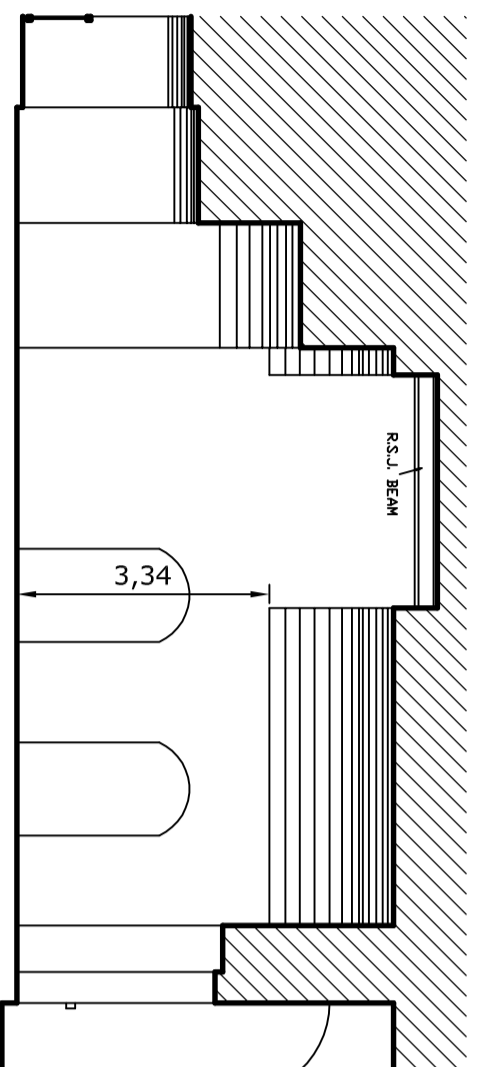


SECTION Y-Y

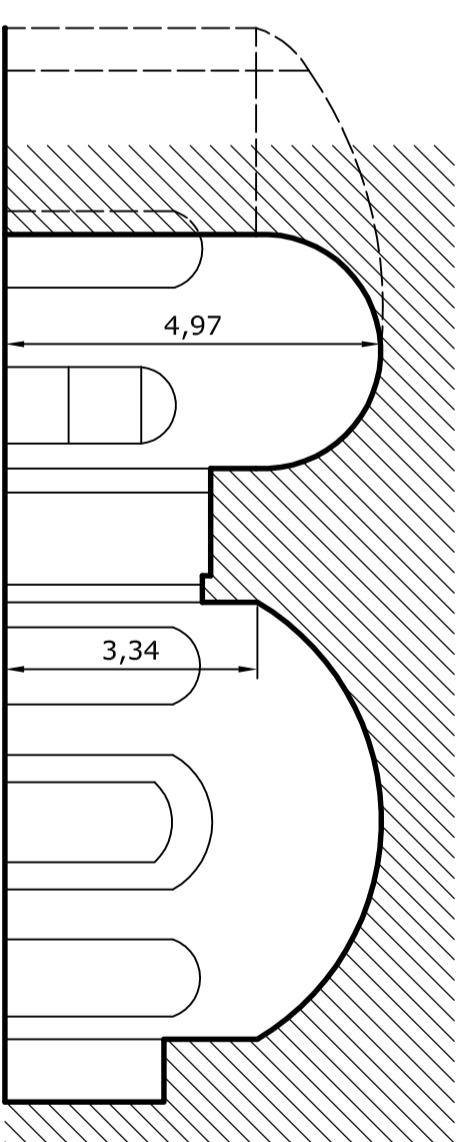

SECTION Z-Z

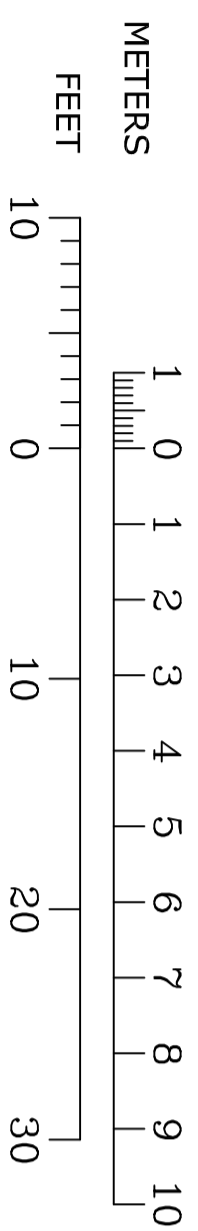

COMMERCE DEPARTMENT
LASCARIS BASTION,
VALLETTA.

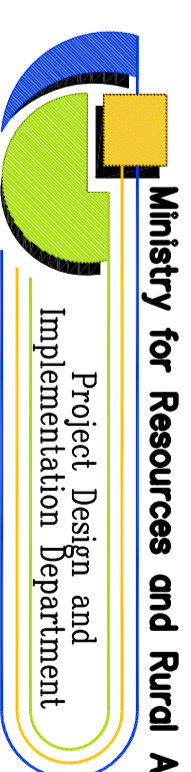

Ministry for Resources and Rural Affairs

Project Design and
Implementation Department

Project Design and Engineering Directorate

'PROJECT HOUSE'
Francesco Buonamici Street,
Floriana, Malta.
Tel: 21 221411/9

PROJECT TITLE : EXISTING FILING ROOMS		REF : IPR-01
CLIENT : INDUSTRIAL PROPERTY REGISTRATIONS DIRECTORATE	DRAWING TITLE : EXISTING FLOOR PLANS AND SECTIONS	PROJECT No. : ---
DIRECTOR GENERAL : R. FARRUGIA	DIRECTOR : A. CAVILLERI	DWG. N° : IPR-0100
HEAD OF SECTION : J. ZERAFÀ BOFFA	ARCHITECT/PLANNER : ---	SCALE : A2 - 1:100
CHIEF DRAUGHTSMAN : M. SCHEMBRI	DRAUGHTSMAN : P. DIMIECH	DATE : 08/08/2011
		REVISION N° : ---
		DRAWN BY : P. DIMIECH
		WD. FILE : ---